


DISTURBANCE SUMMARY	
ITEM	AREA (SF)
TREE CLEARING	12,860
(P) GRASS, SURFACES (CONCRETE & COMPOUND)	7,400
(P) ASPHALT SURFACES (DREVENWAY AREA)	360
(P) LOAM & SEED	7,160
TOTAL EARTH DISTURBANCE	15,000

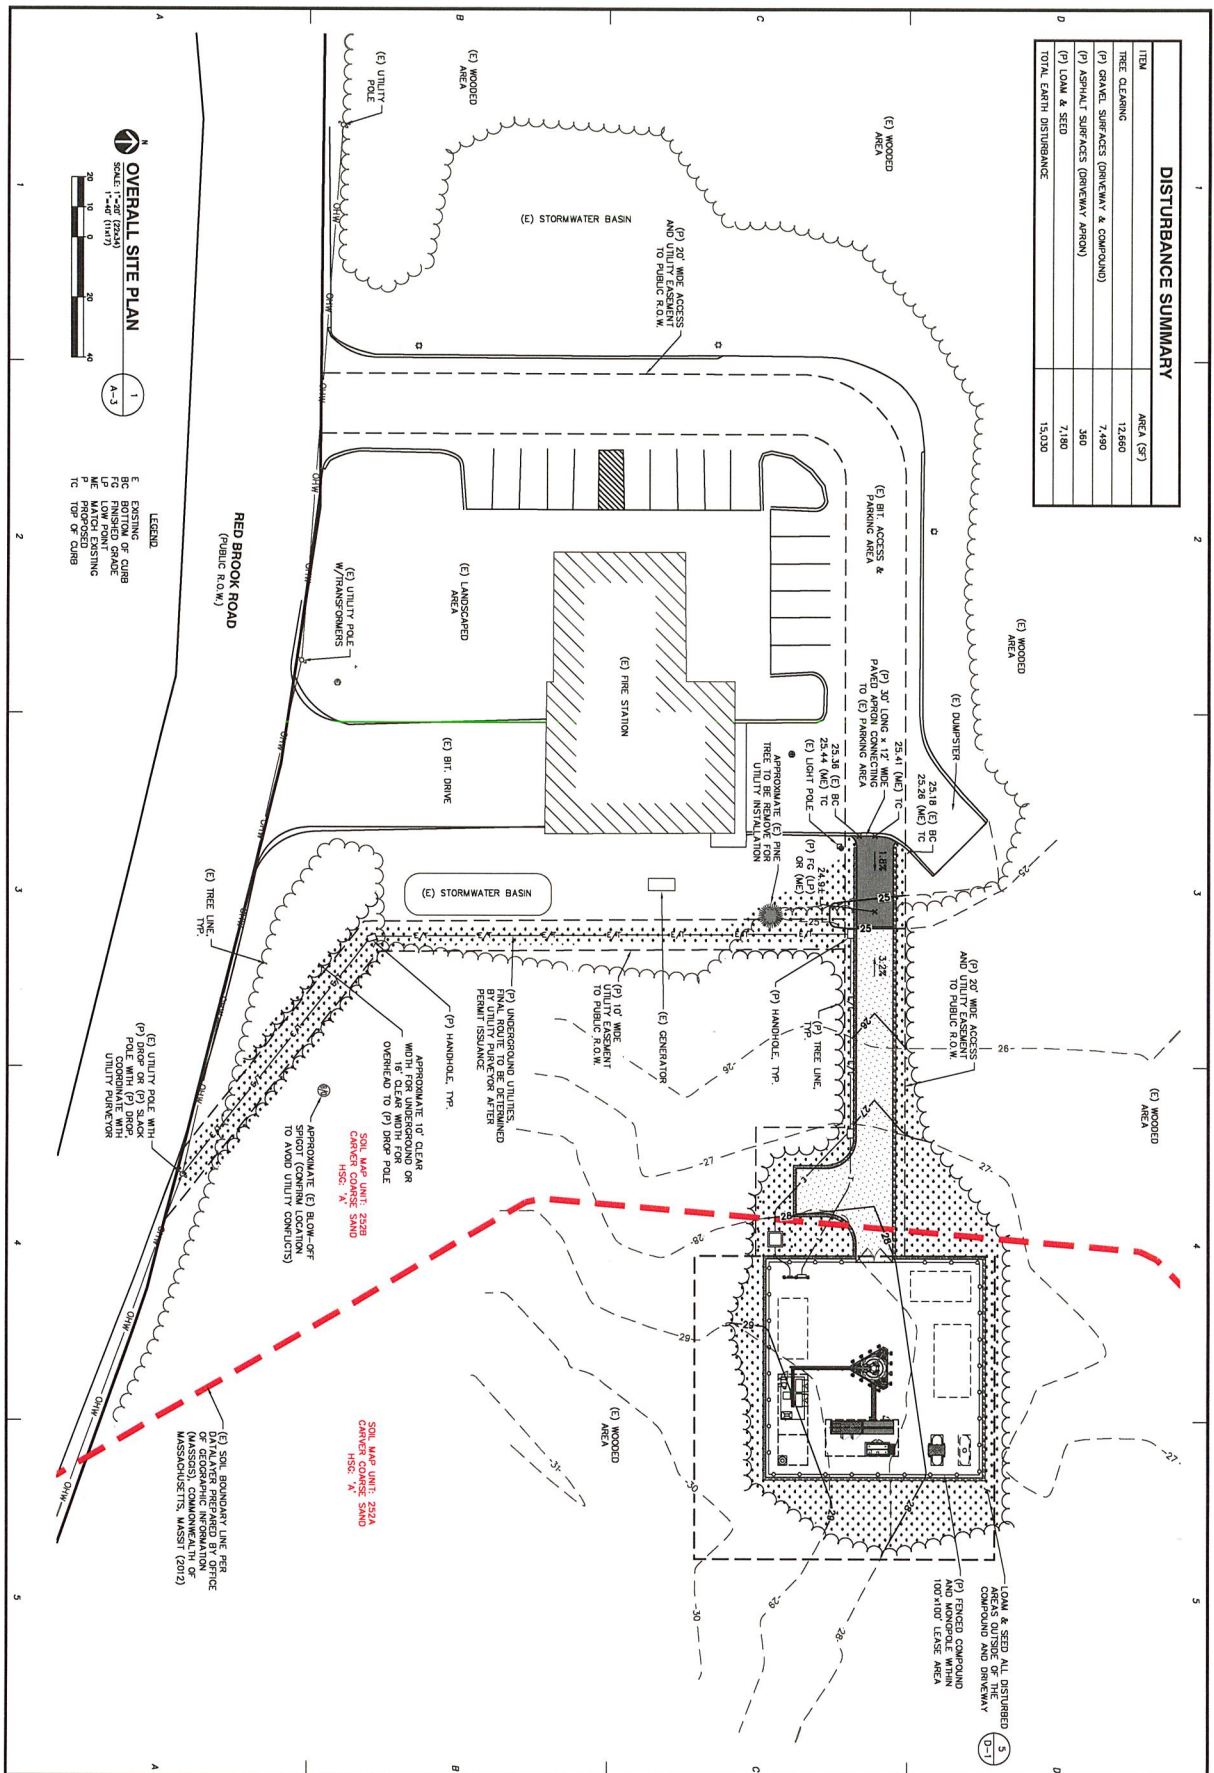

CONSULTANTS:



ProTerra
DESIGN GROUP, LLC

4. Boy Room
Building A, Suite 200
Hodley, MA 01033
Ph: (413) 520-4911

NOTE: SITE NAME: MASHPEE FIRE STATION #2
SITE NUMBER: MA-5112
ADDRESS: 101 RED BROOK ROAD
MASHPEE, MA 02849

APPLICANT: **BLUE SKY TOWERS II, LLC**
352 PARK STREET
SUITE 106
NORTH READING, MA 01864

NO.	DATE	REVISIONS
A	09/27/17	ISSUED FOR REVIEW
B	10/18/17	CCC PRELIM. REVIEW
C	11/17/17	ISSUED FOR REVIEW
D	02/14/18	ISSUED FOR REVIEW
0	04/30/18	ISSUED FOR PERMIT
1	06/12/18	PERMITTING REVISED
2	10/02/18	PERMITTING REVISED
3	01/08/19	PERMITTING REVISED
4	05/30/19	PERMITTING REVISED
5	07/29/19	PERMITTING REVISED

STAMP:

7-2919

DATE: 09/27/11

DIKAWN: BLM/512

CHECK: JMM/LEJ

SCALE: SEE PLAN

JOB NO.: 17-063

SHEET TITLE:

OVERA

SITE P

333

A

Y-

1000 JOURNAL OF CLIMATE